


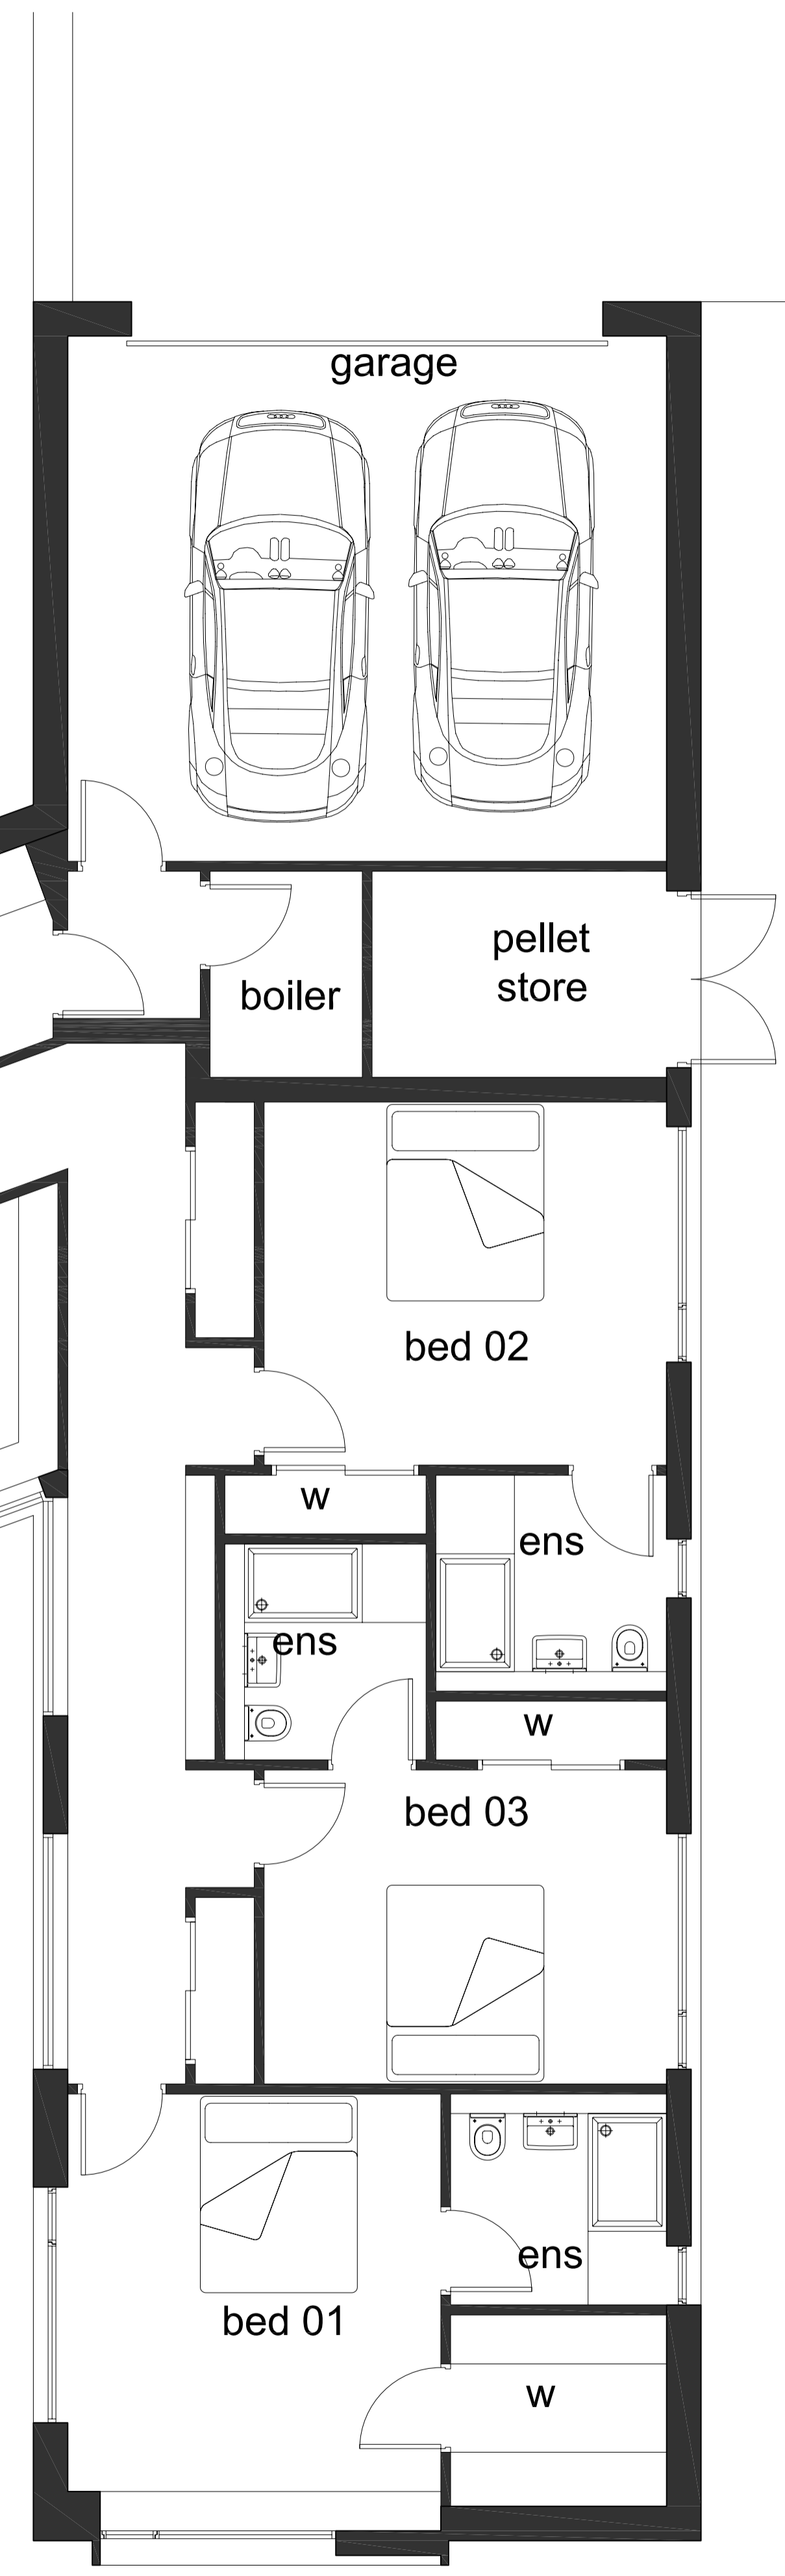

GROUND FLOOR PLAN



FIRST FLOOR PLAN



BALLIEFURTH
GRANTOWN-ON-SPEY

PROPOSED FLOOR PLANS

Client	Mr and Mrs MacLennan
Status	Application for Detailed Planning Application
Drawing	(PL)003
Date	22-07-09
Scale	1:50 @ A1

